

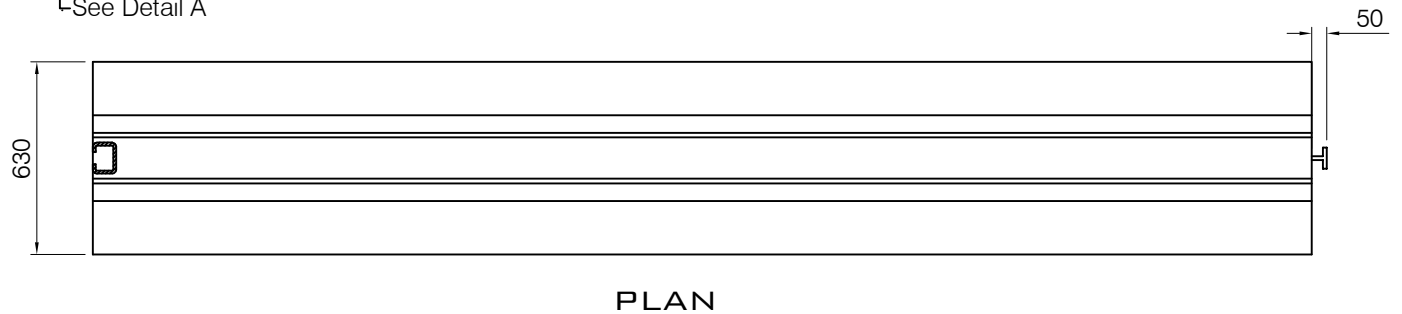
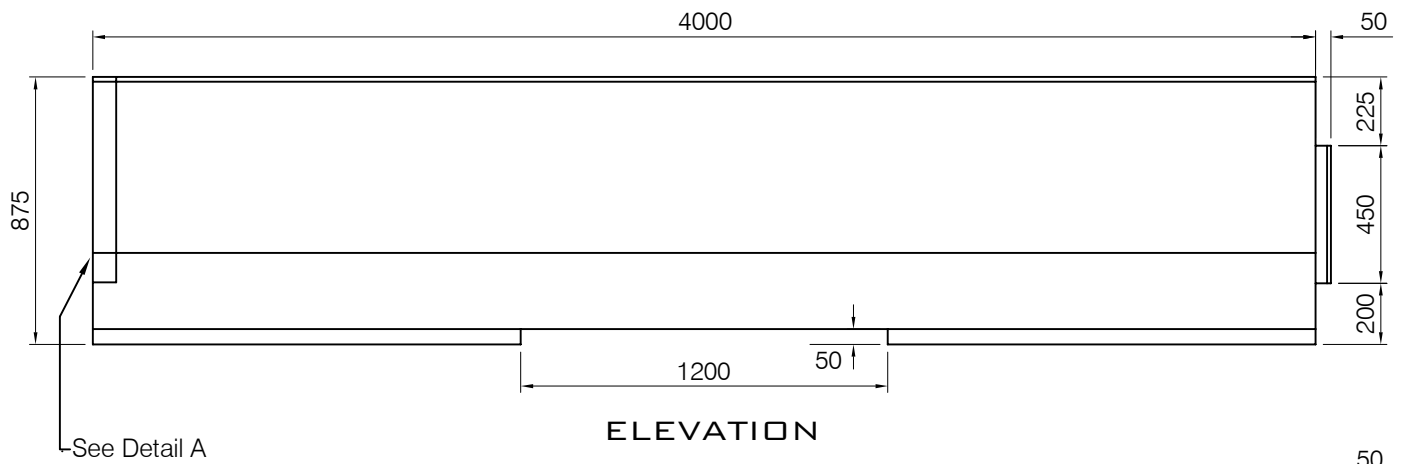


DETAIL A

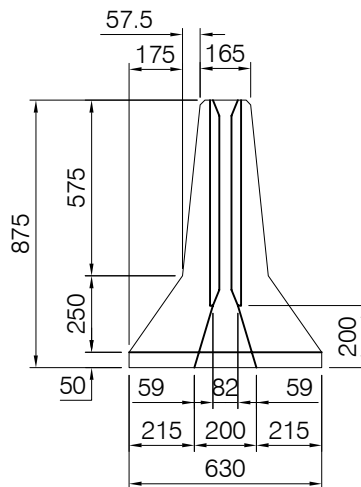

END VIEW DETAIL
FEMALE CONNECTOR

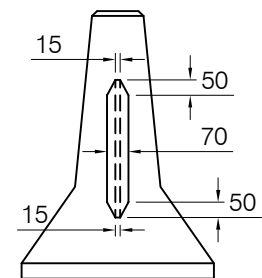

END VIEW DETAIL
MALE CONNECTOR

Notes:

- Manufactured in accordance with:
 - OPSD 911.140
 - OPSS 1350
 - OPSS 1352
 - Special Provision No. 740S06
- Reinforcing and connectors as per OPSD 911.140
- Concrete strength: 35 MPa @ 28 days min.
- Concrete cover 50mm minimum.
- Drawing refers to precast component only.
- Weight = 2,640 kgs
- All dimensions in millimetres unless otherwise noted.

DWG. No.
OMNI 911.140

TOLERANCE: AS PER SPECIAL PROVISION 740S06		NOTES: MIN CONC STRENGTH: 35 MPA CONC STRIPPING STRENGTH: 20 MPA CLEAR COVER: 50MM MIN. MIX DESIGN NO. 886 IN COMPLIANCE WITH: SP NO. 740S03	
ALL DIMENSIONS ARE IN MM UNLESS OTHERWISE NOTED			
REV	DESCRIPTION	ENG	DATE
A	CHANGED MIX DESIGN TO 886	S.K.	22-04-24

OMNI PRECAST STANDARD DRAWING

STD:	OPSD - 911.140	PRODUCT CODE:	
TITLE:	PRECAST CONCRETE BARRIER TYPE I CONNECTION - 4.0M OPSD 911.140		
DRAWING BY:	CHECKED BY:	DATE:	FILE:
S.K.	S.K.	APRIL 22, 2024	
			PAGE 1 OF 1



PO Box 1191
2691 GREENFIELD ROAD AYR, ONTARIO N0B 1E0 FAX 519-632-7440

TEL 519-632-9112
866-537-3338