



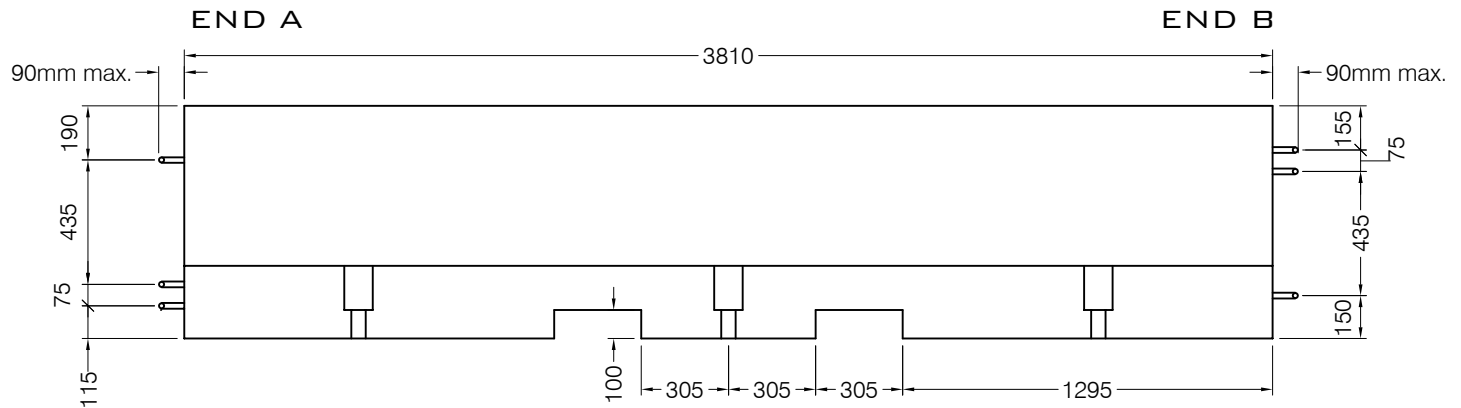


ELEVATION

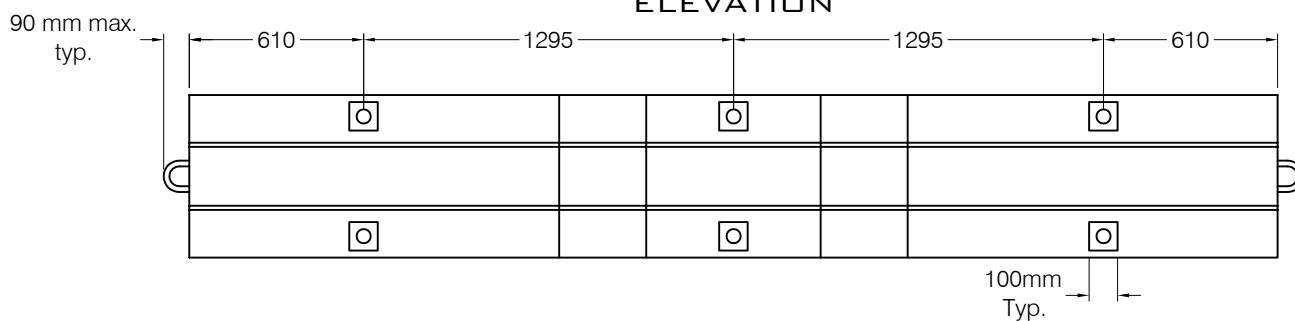


PLAN

Notes:

- Manufactured in accordance with:
 - MTOD 911.160 and 911.161
 - OPSS 1350
 - OPSS 1352
 - Special Provision No. 740S06
- Reinforcing and connectors as per MTOD 911.160 and 911.161.
- Concrete strength: 35 MPa @ 28 days min.
- Concrete cover 50mm minimum.
- Exposure Class: C1
- Drawing refers to precast component only.
- Weight = 2,250 kgs
- Dimensional Tolerance: See DWG 911.160A
- All dimensions in millimetres unless otherwise noted.

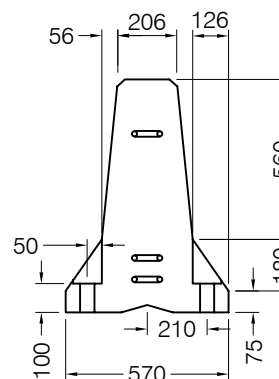

END VIEW DETAIL
END A

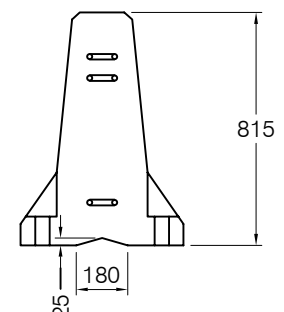

END VIEW DETAIL
END B

DWG. NO.
OMNI 911.160

TOLERANCE:	NOTES:
AS PER SPECIAL PROVISION 740S06	MIN CONC STRENGTH: 35 MPA CONC STRIPPING STRENGTH: 20 MPA CLEAR COVER: 50MM MIN. MIX DESIGN NO. 996/45 IN COMPLIANCE WITH: SP No. 740S03
ALL DIMENSIONS ARE IN MM UNLESS OTHERWISE NOTED	

OMNI PRECAST STANDARD DRAWING

STD:	MTOD - 911.160	PRODUCT CODE:	
------	----------------	---------------	--

TITLE:	PRECAST CONCRETE BARRIER TYPE M CONNECTION MTOD 911.160 - 3.81M LENGTH		
--------	--	--	--

REV	DESCRIPTION	ENG	DATE

DRAWING BY:	CHECKED BY:	DATE	FILE	PAGE
S.K.	S.K.	JUNE 9TH 2012		1 OF 1